


特定植栽促進区域 平面図 三朝町 608.91ha

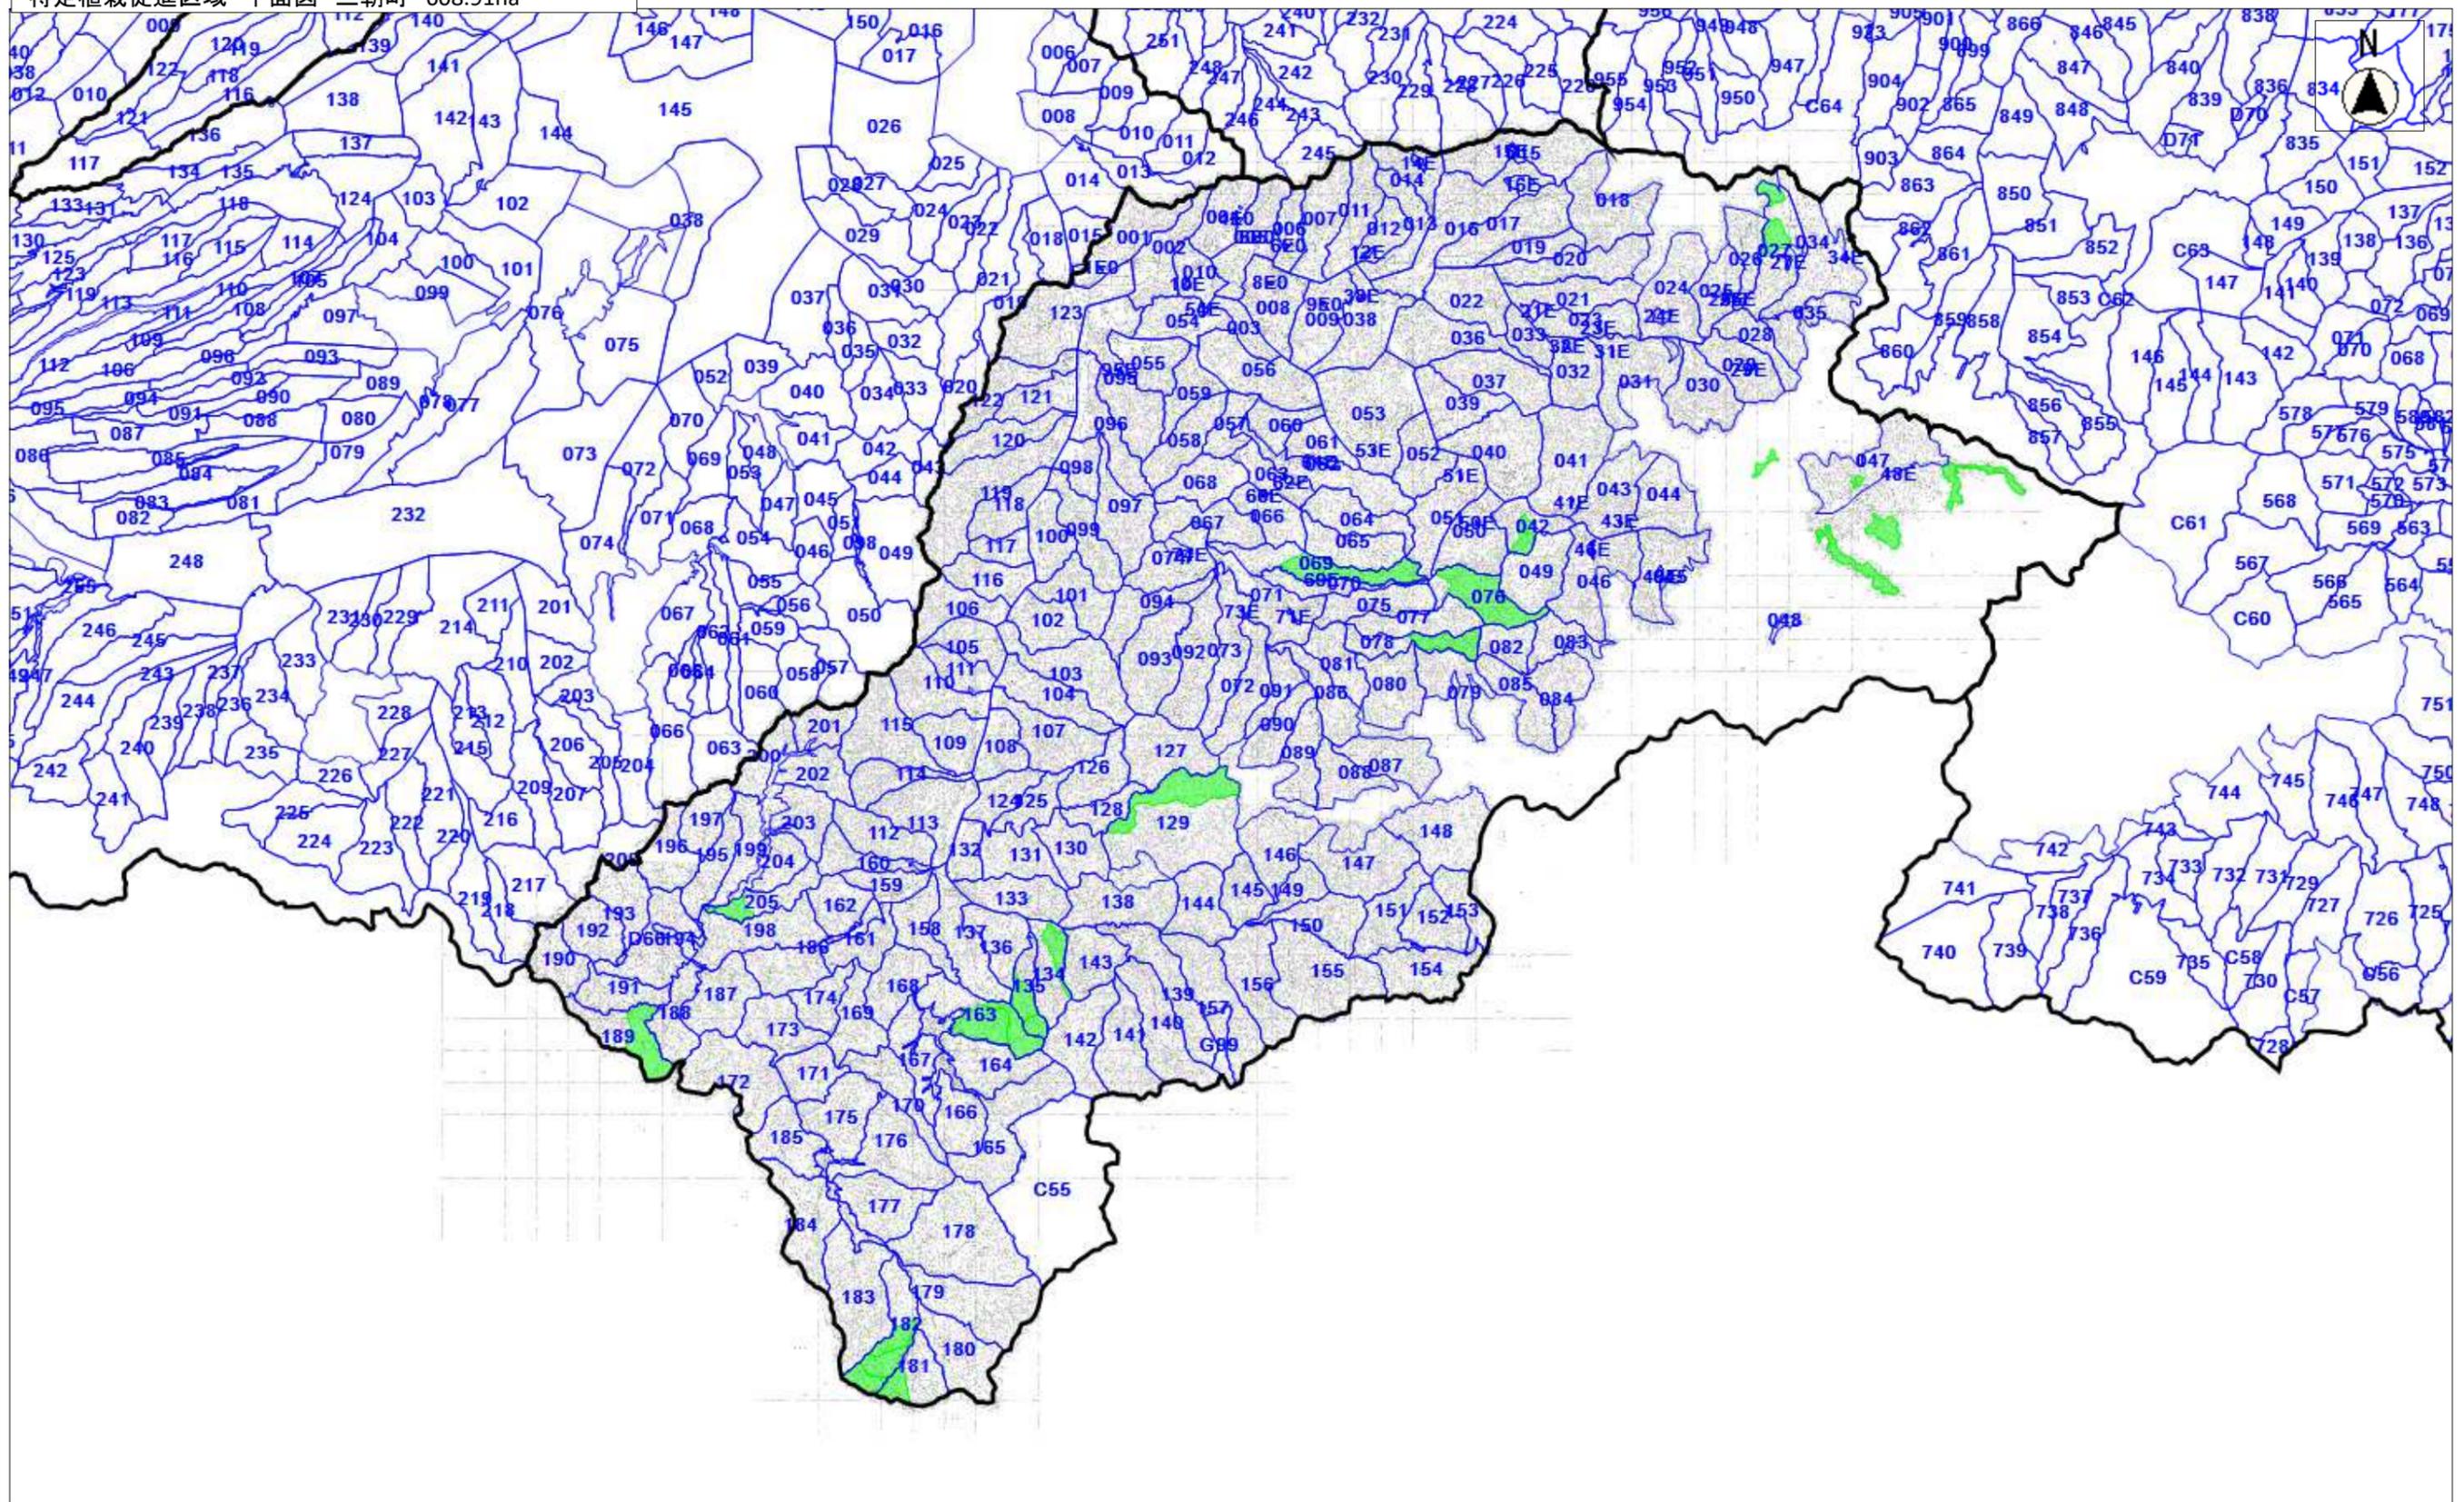

縮尺 1 : 100000

