




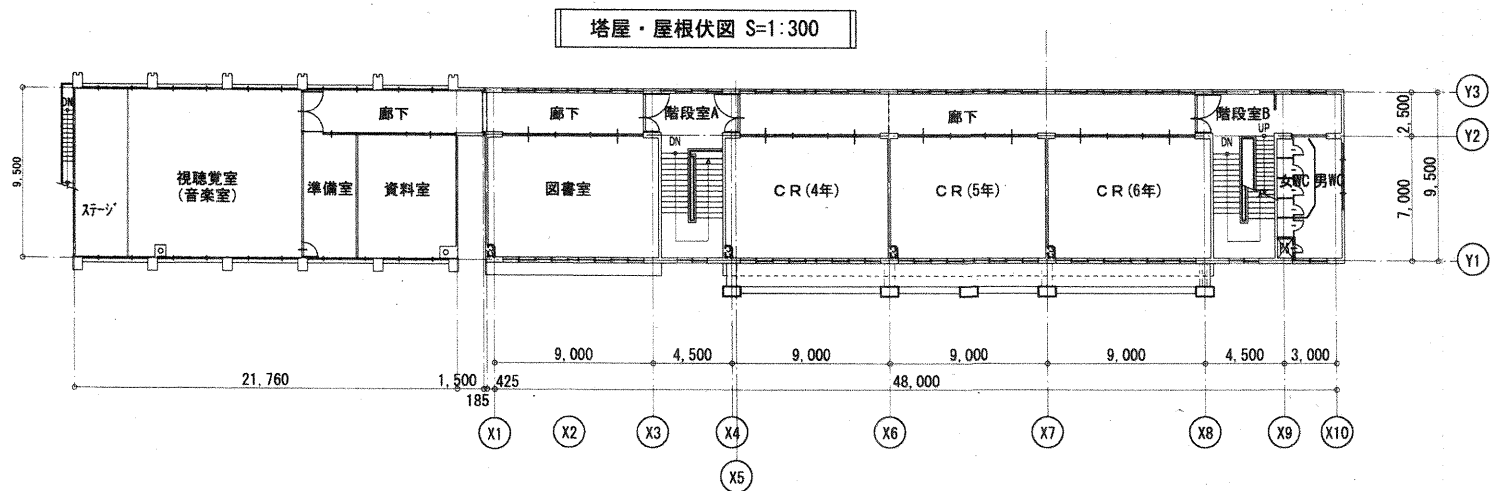


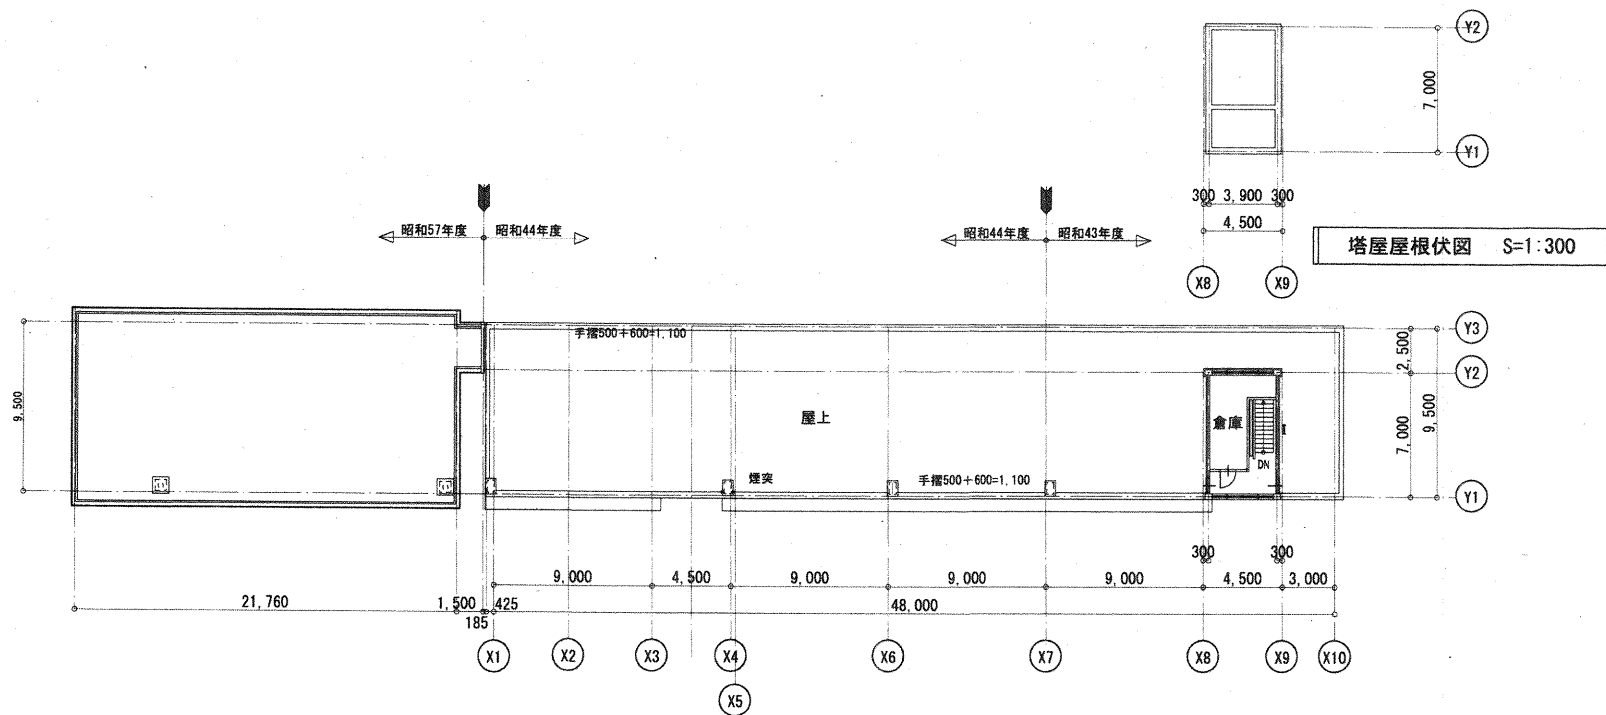


3階平面図 S=1:300

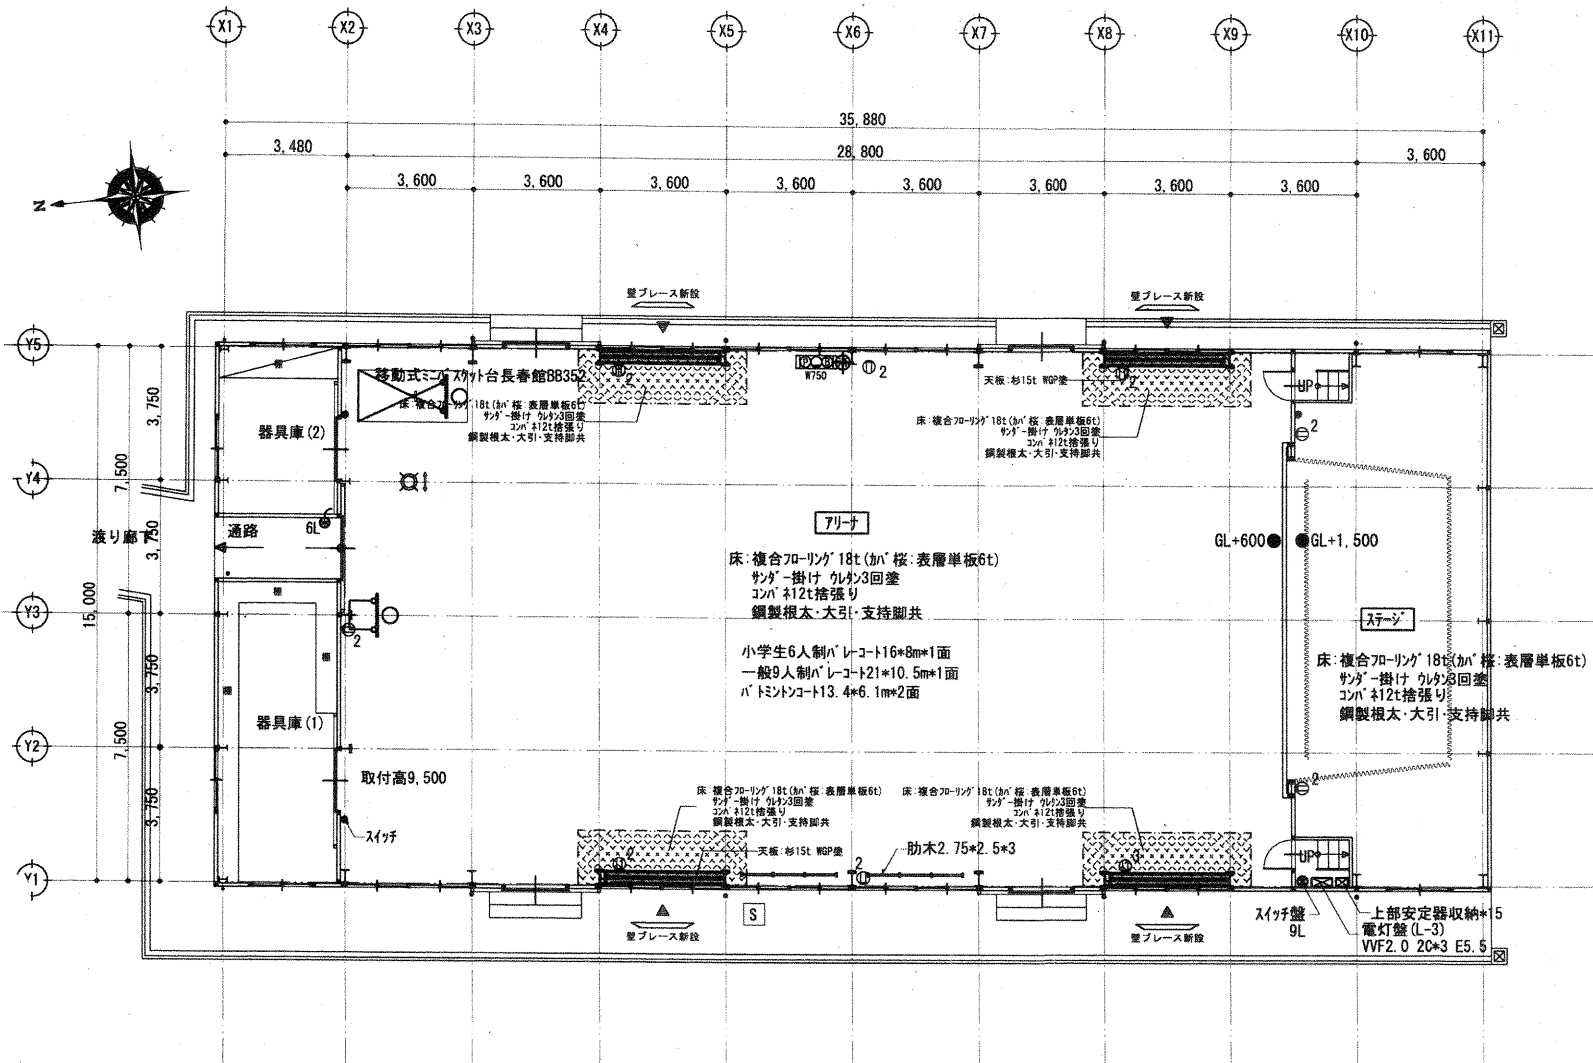


1階平面図 S=1:150

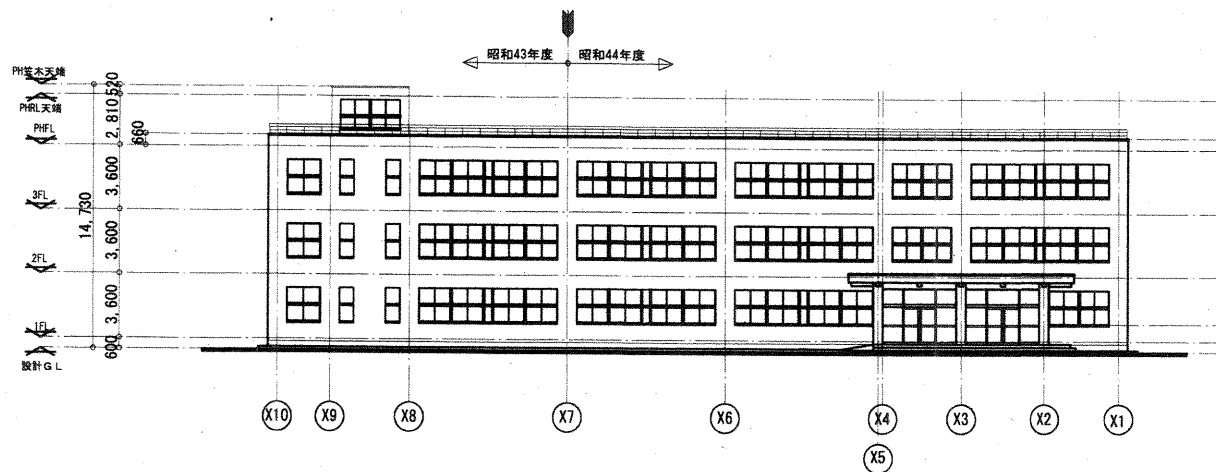


北側立面図 S=1:300

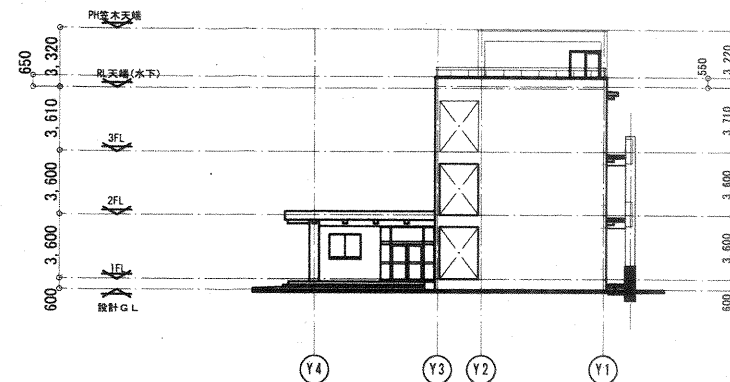


西側立面図 S=1:300

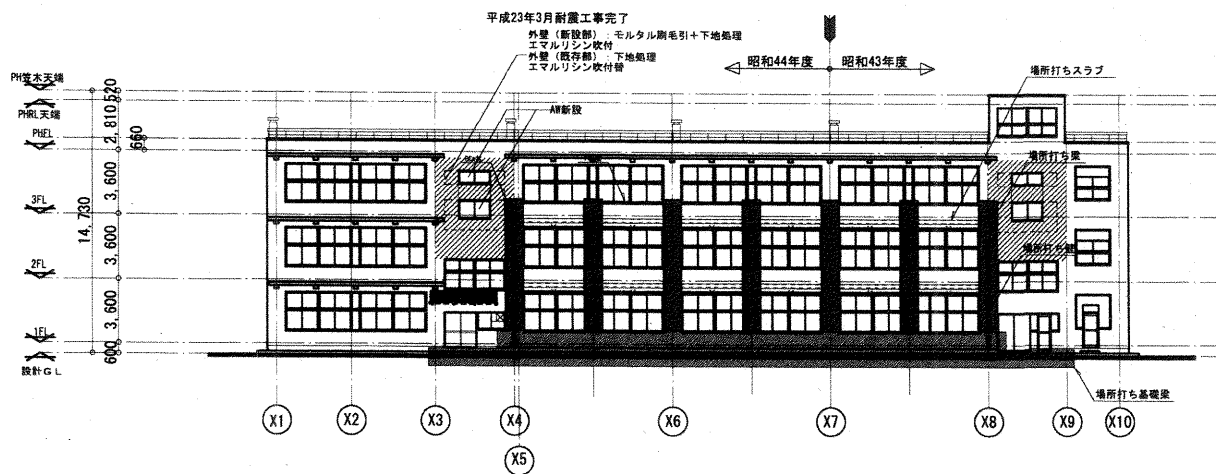


南側立面図 S=1:300

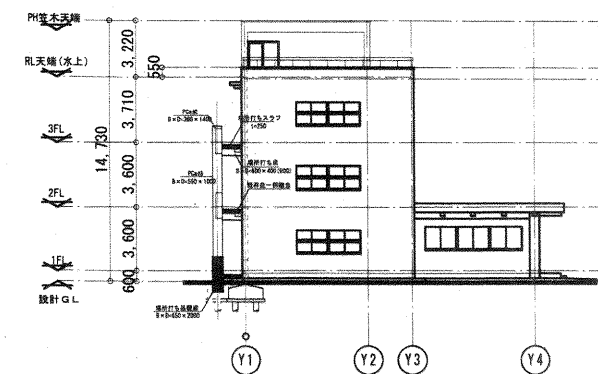

東側立面図 S=1:300

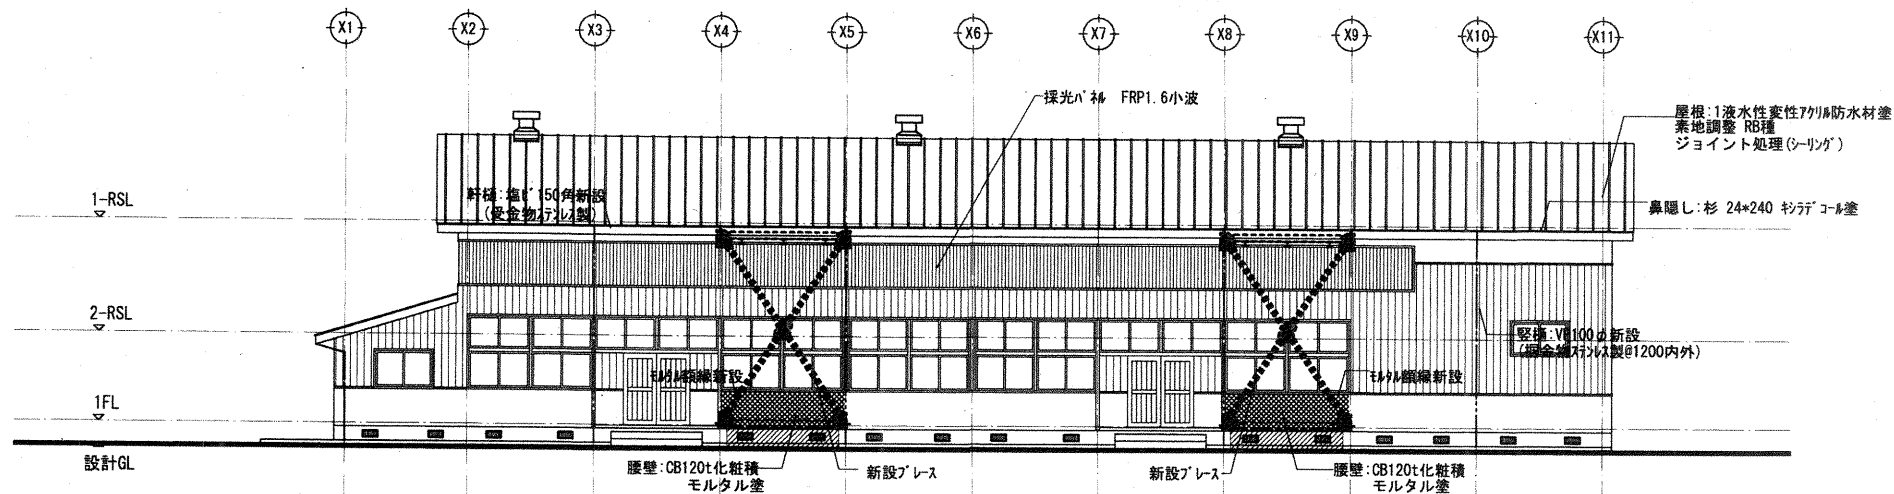

西側立面図 S=1:150

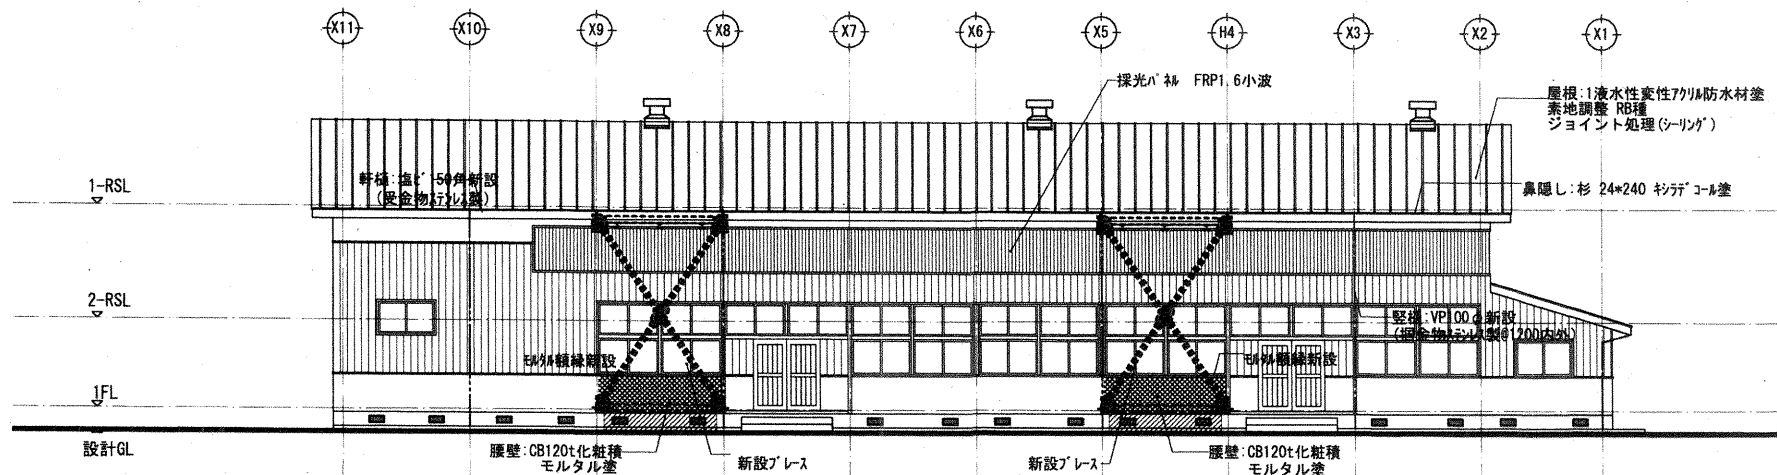

東側立面図 S=1:150

